



FRONT ELEVATION

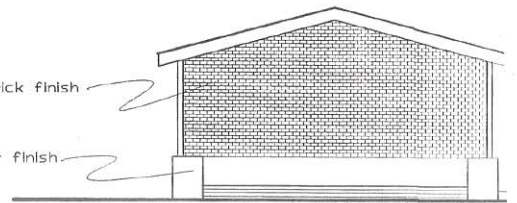


SIDE ELEVATION

fairface brick finish  
w/f plaster finish

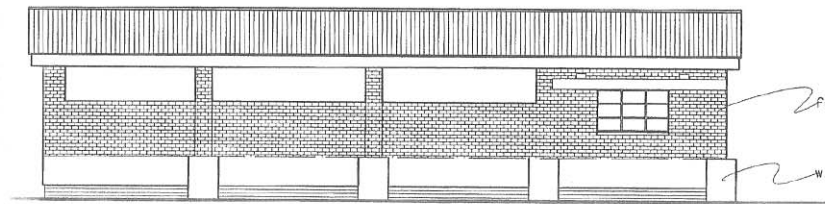


REAR ELEVATION

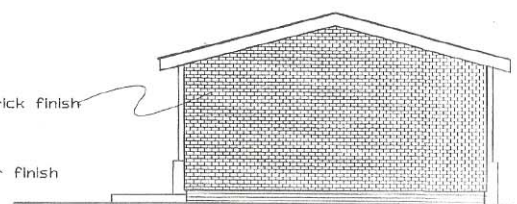

SIDE ELEVATION

fairface brick finish  
w/f plaster finish

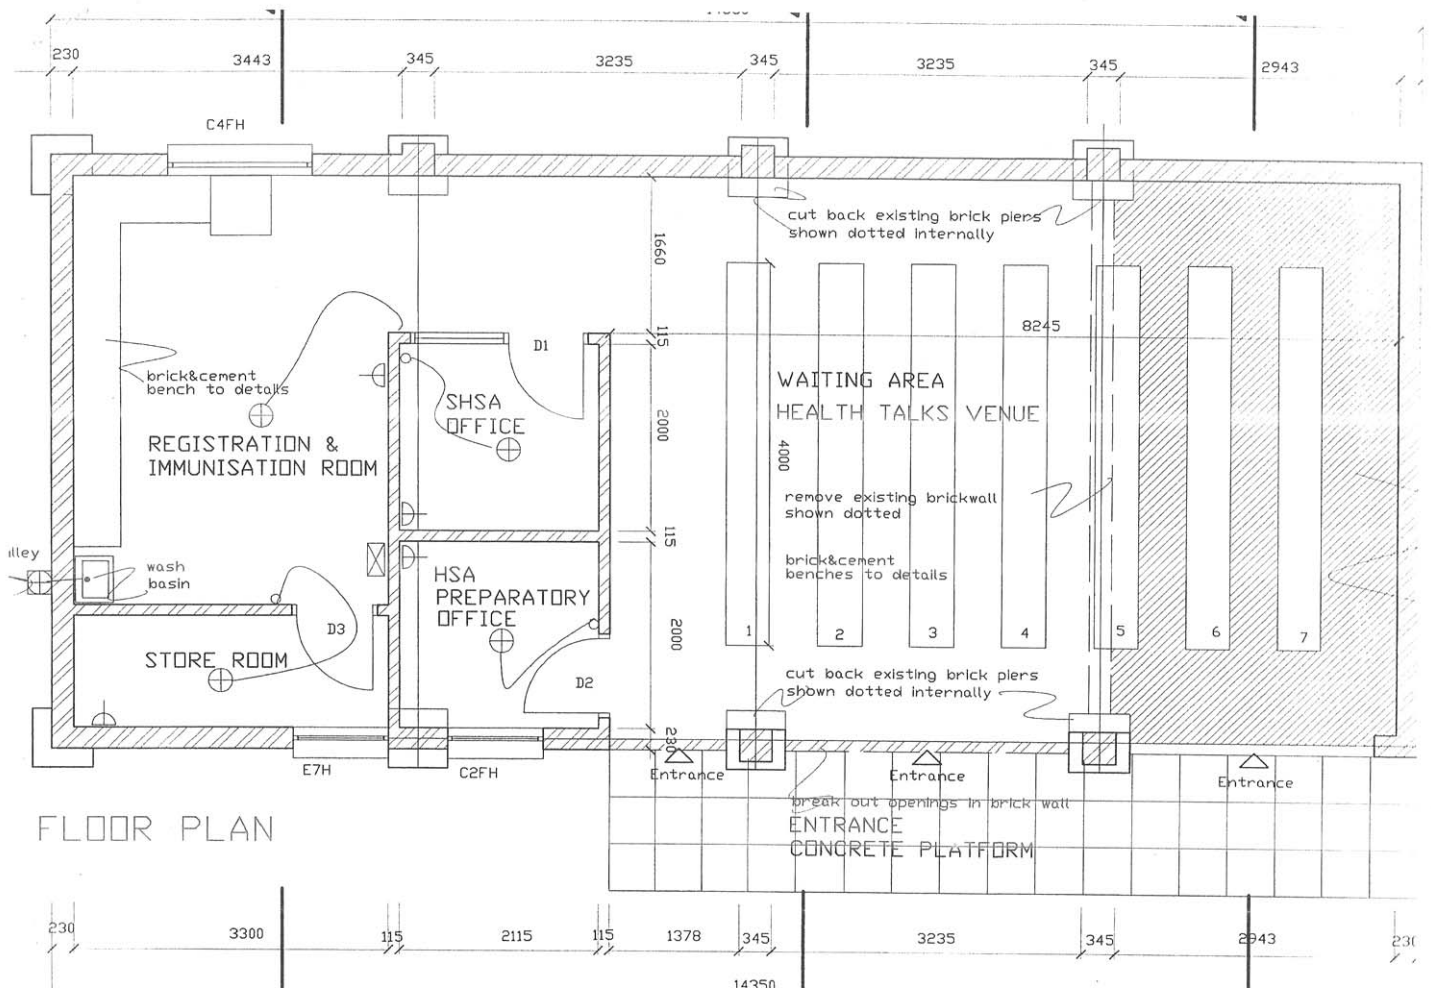

FLOOR PLAN